




ELEVATION 1

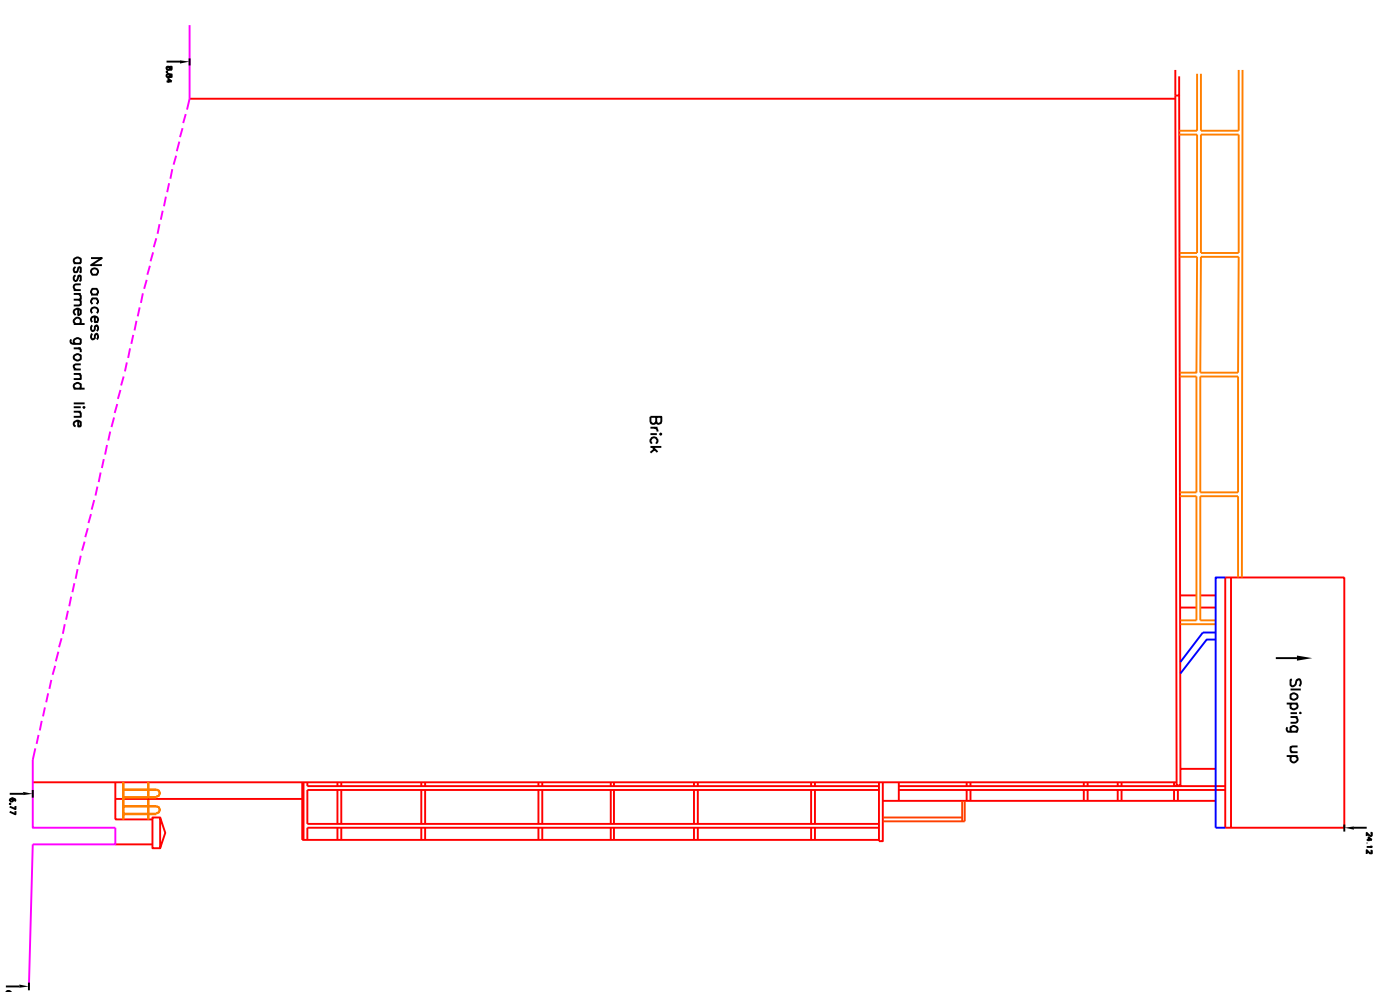


ELEVATION 2

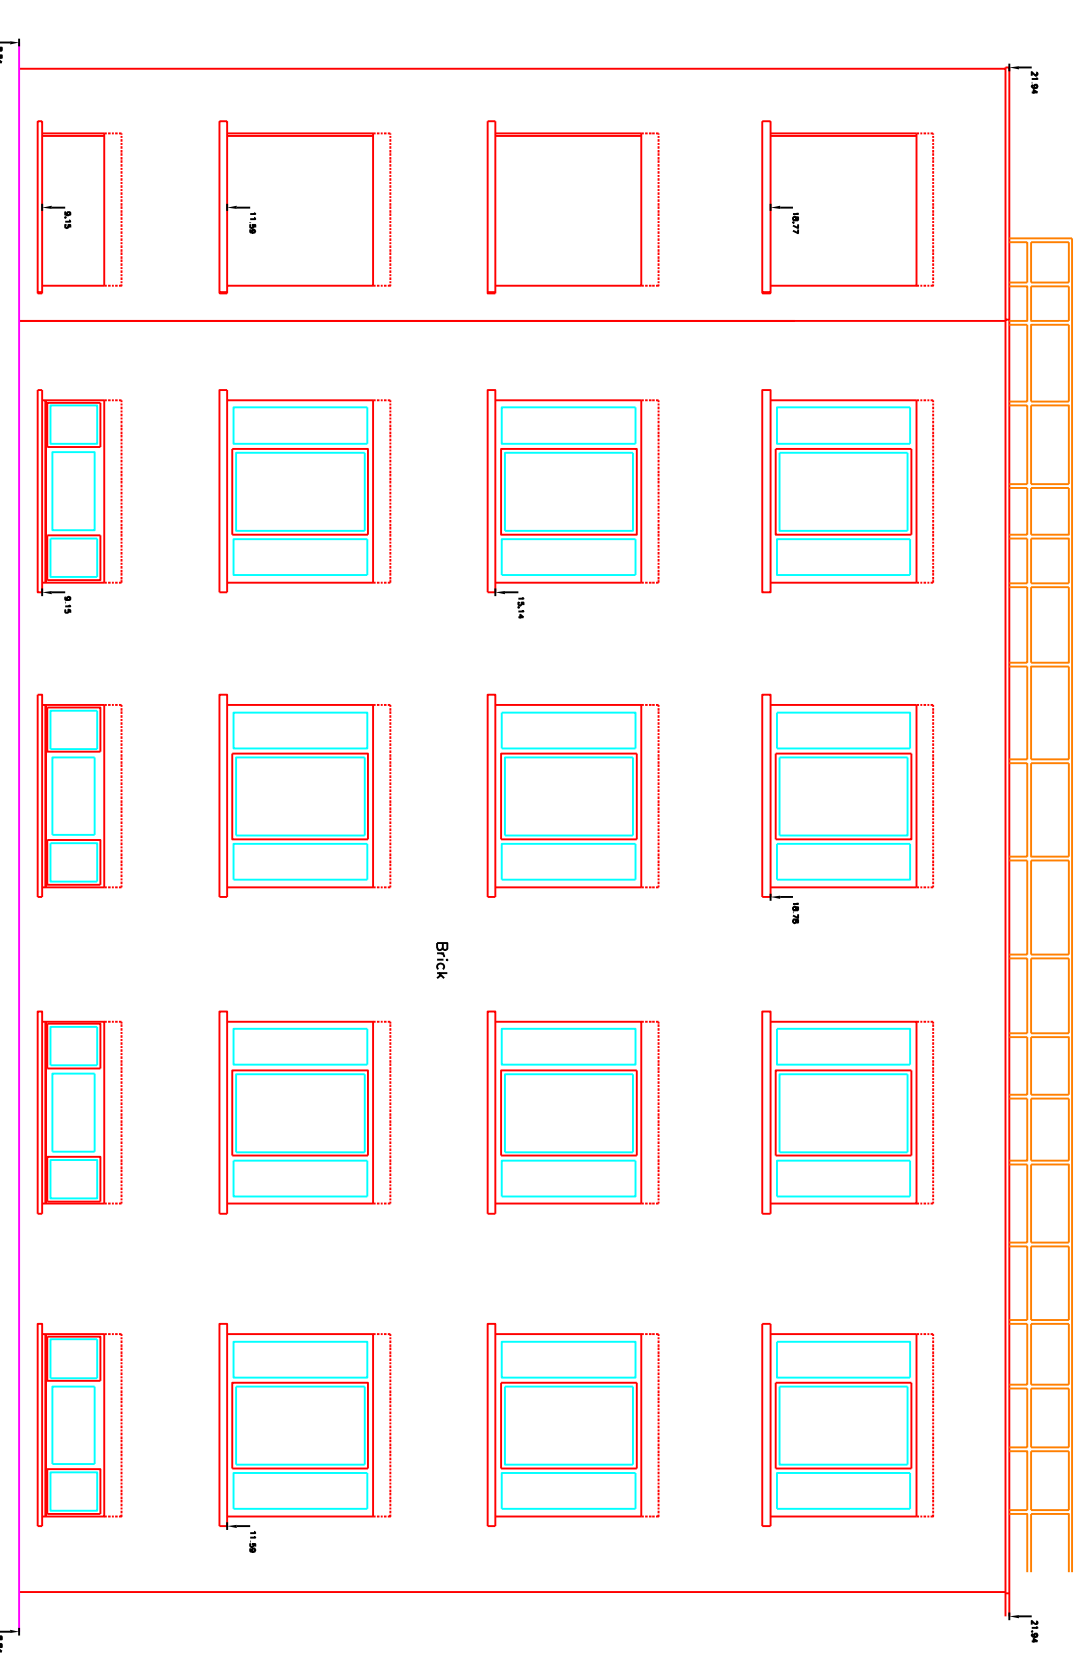

ELEVATION 3

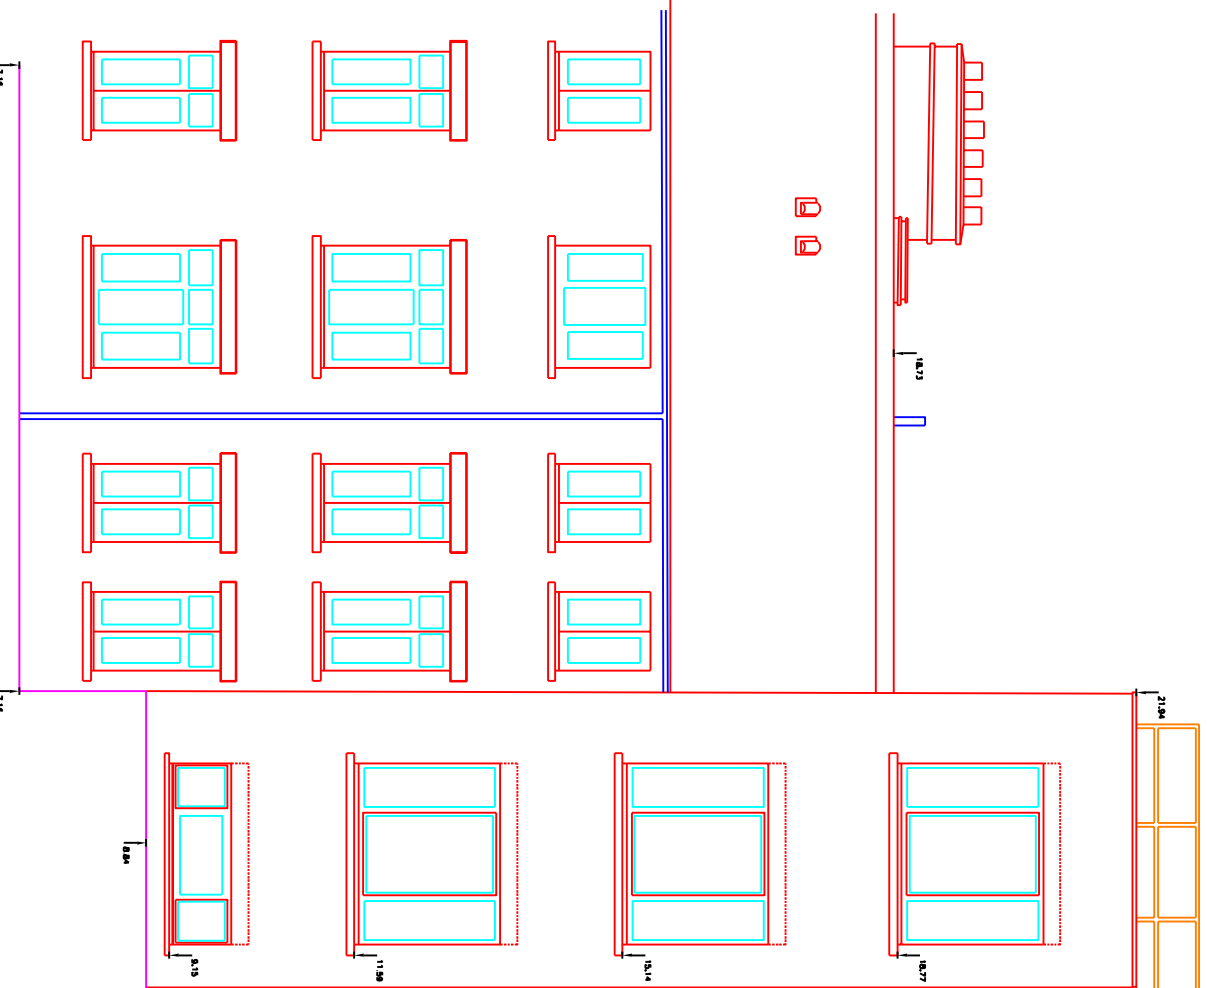

ELEVATION 4

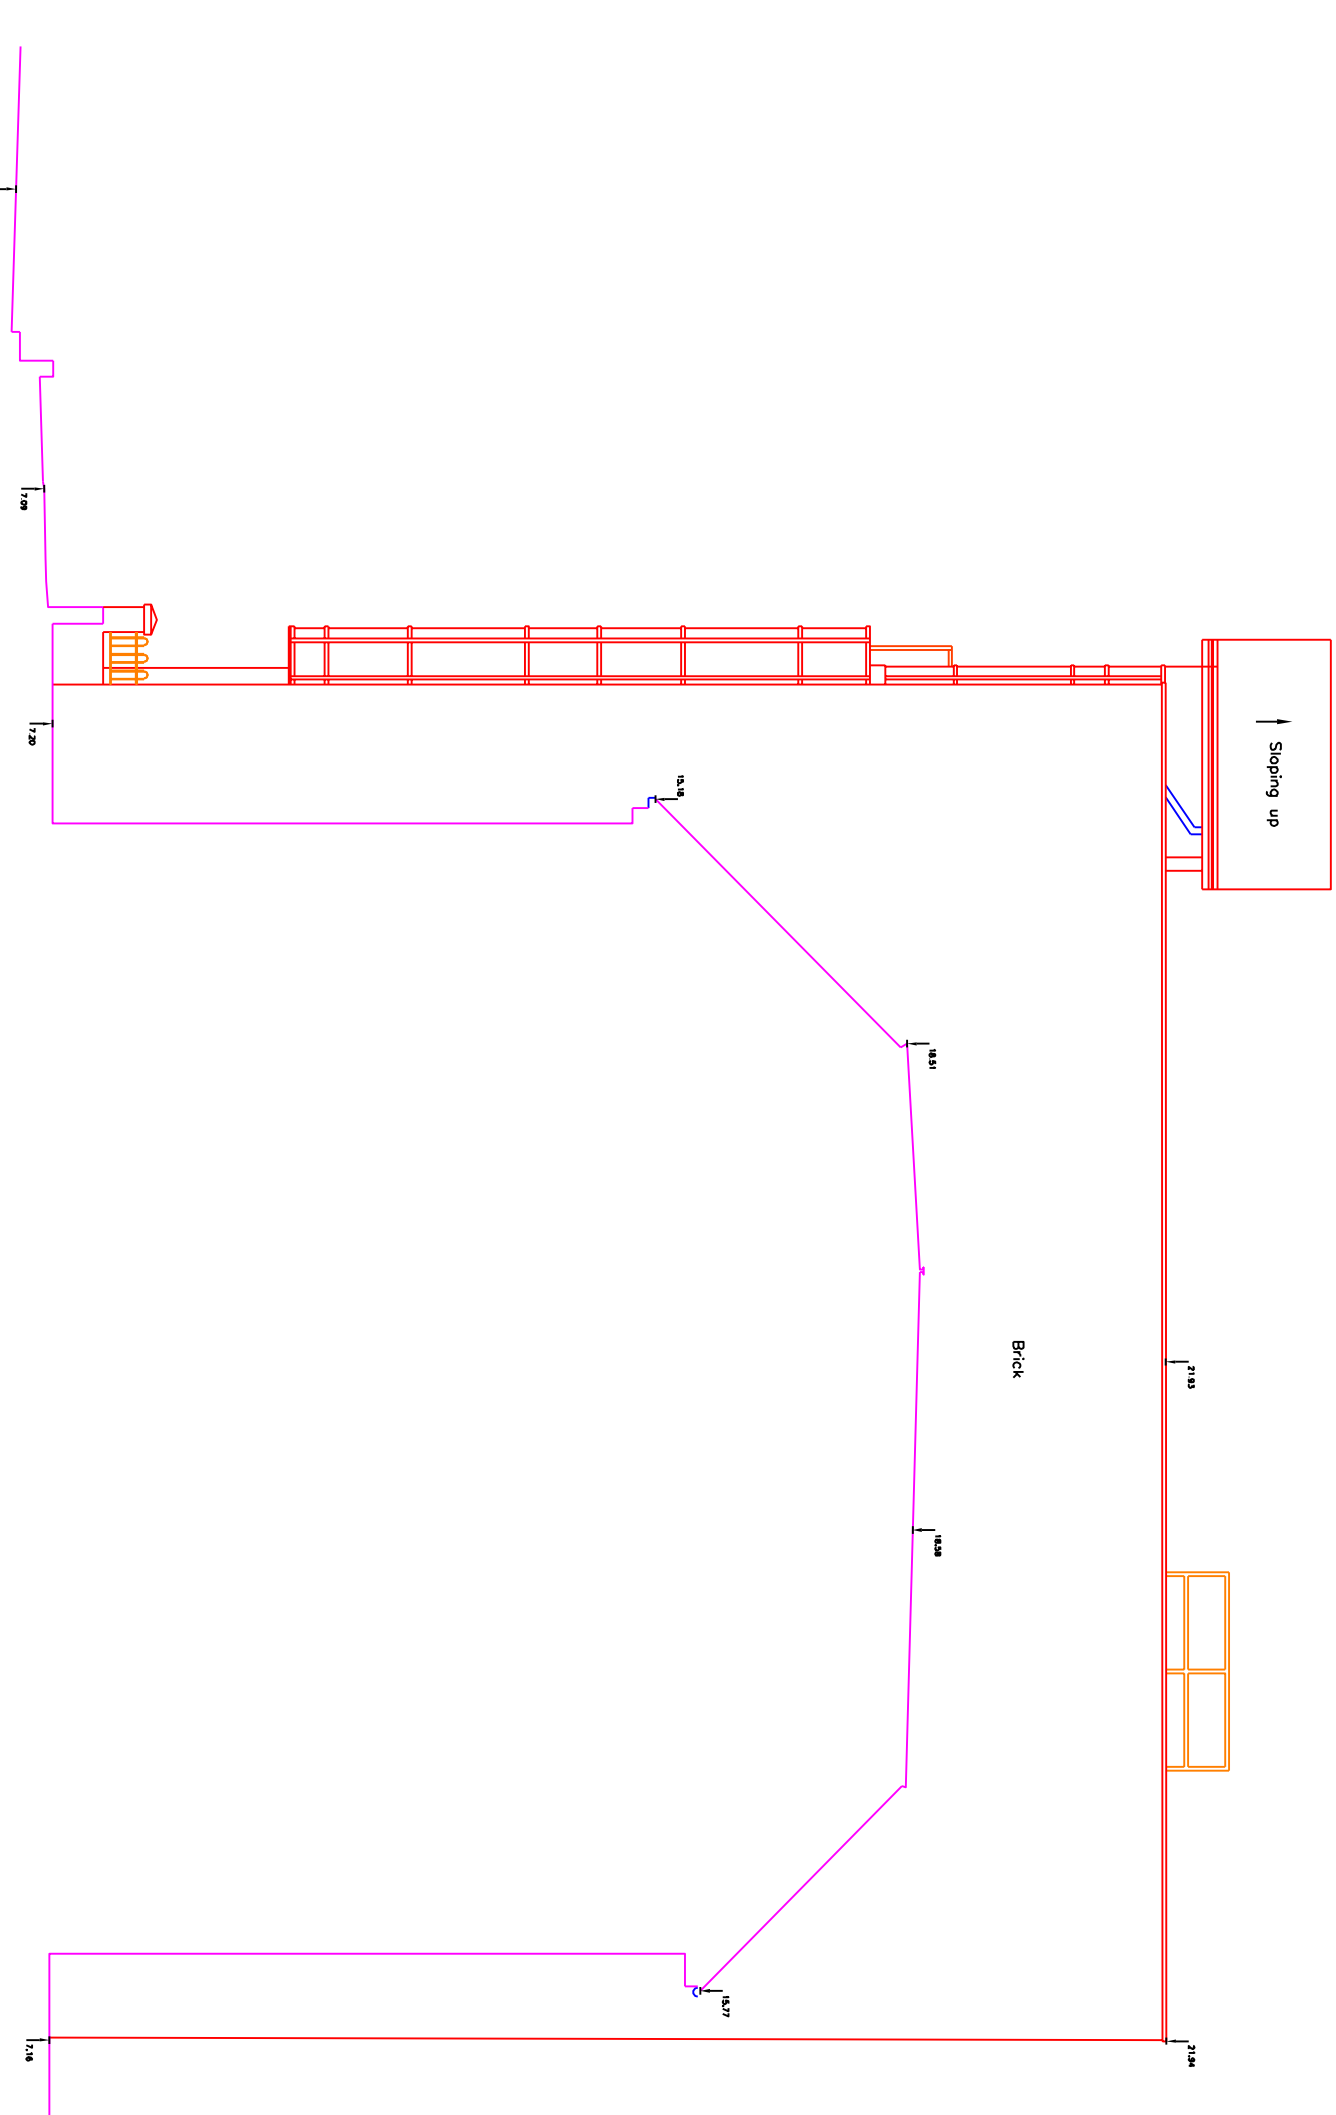

ELEVATION 5